

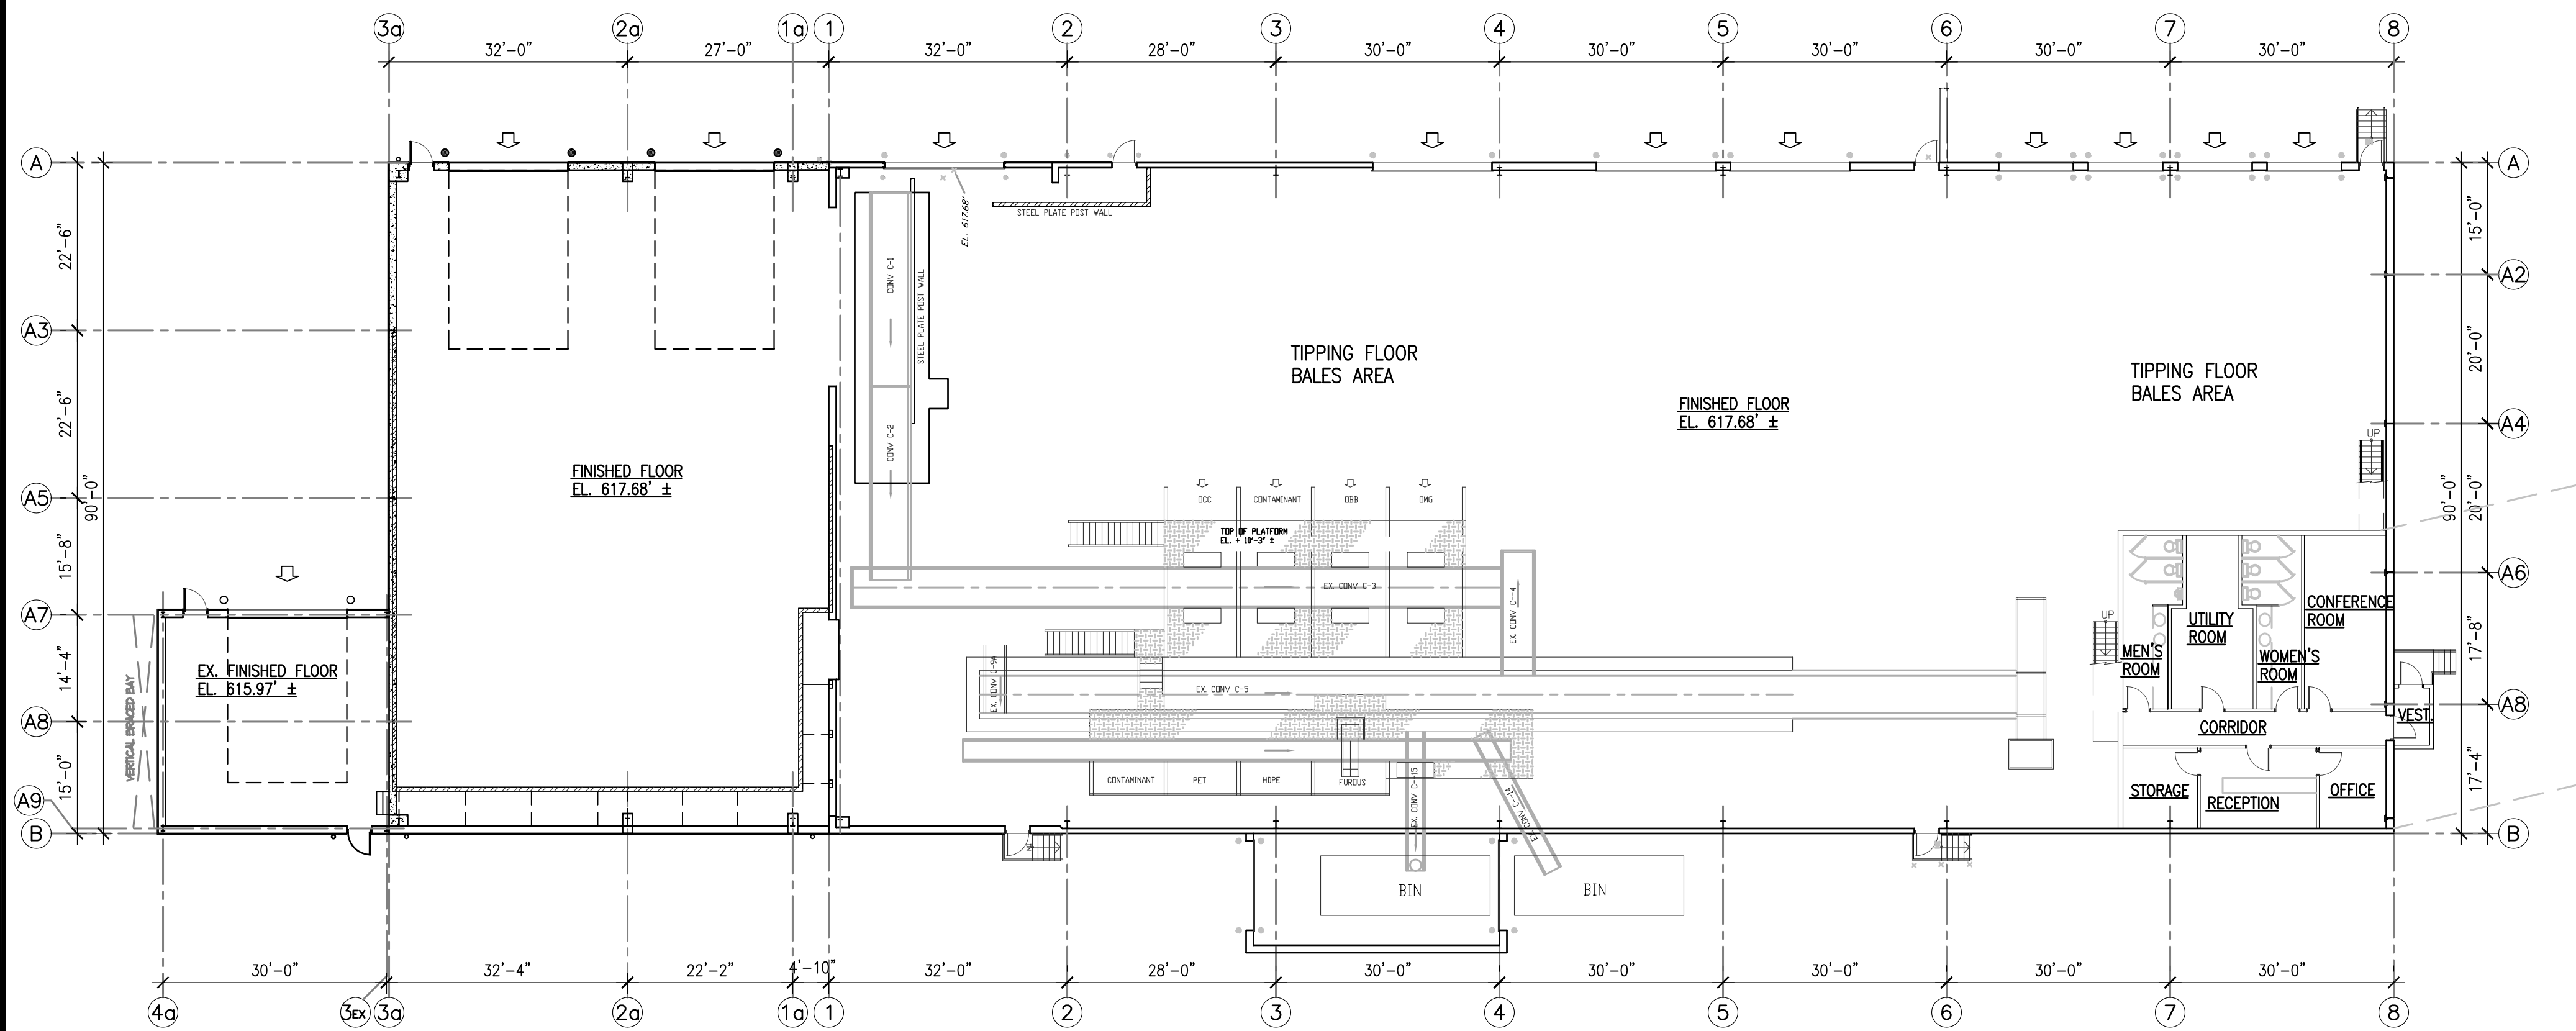


File Name: D:\ENSWA-Windsor\Site-Overall\06-2069B-BP1.dwg Date: AUG 19, 2008 Time: 4:28 PM

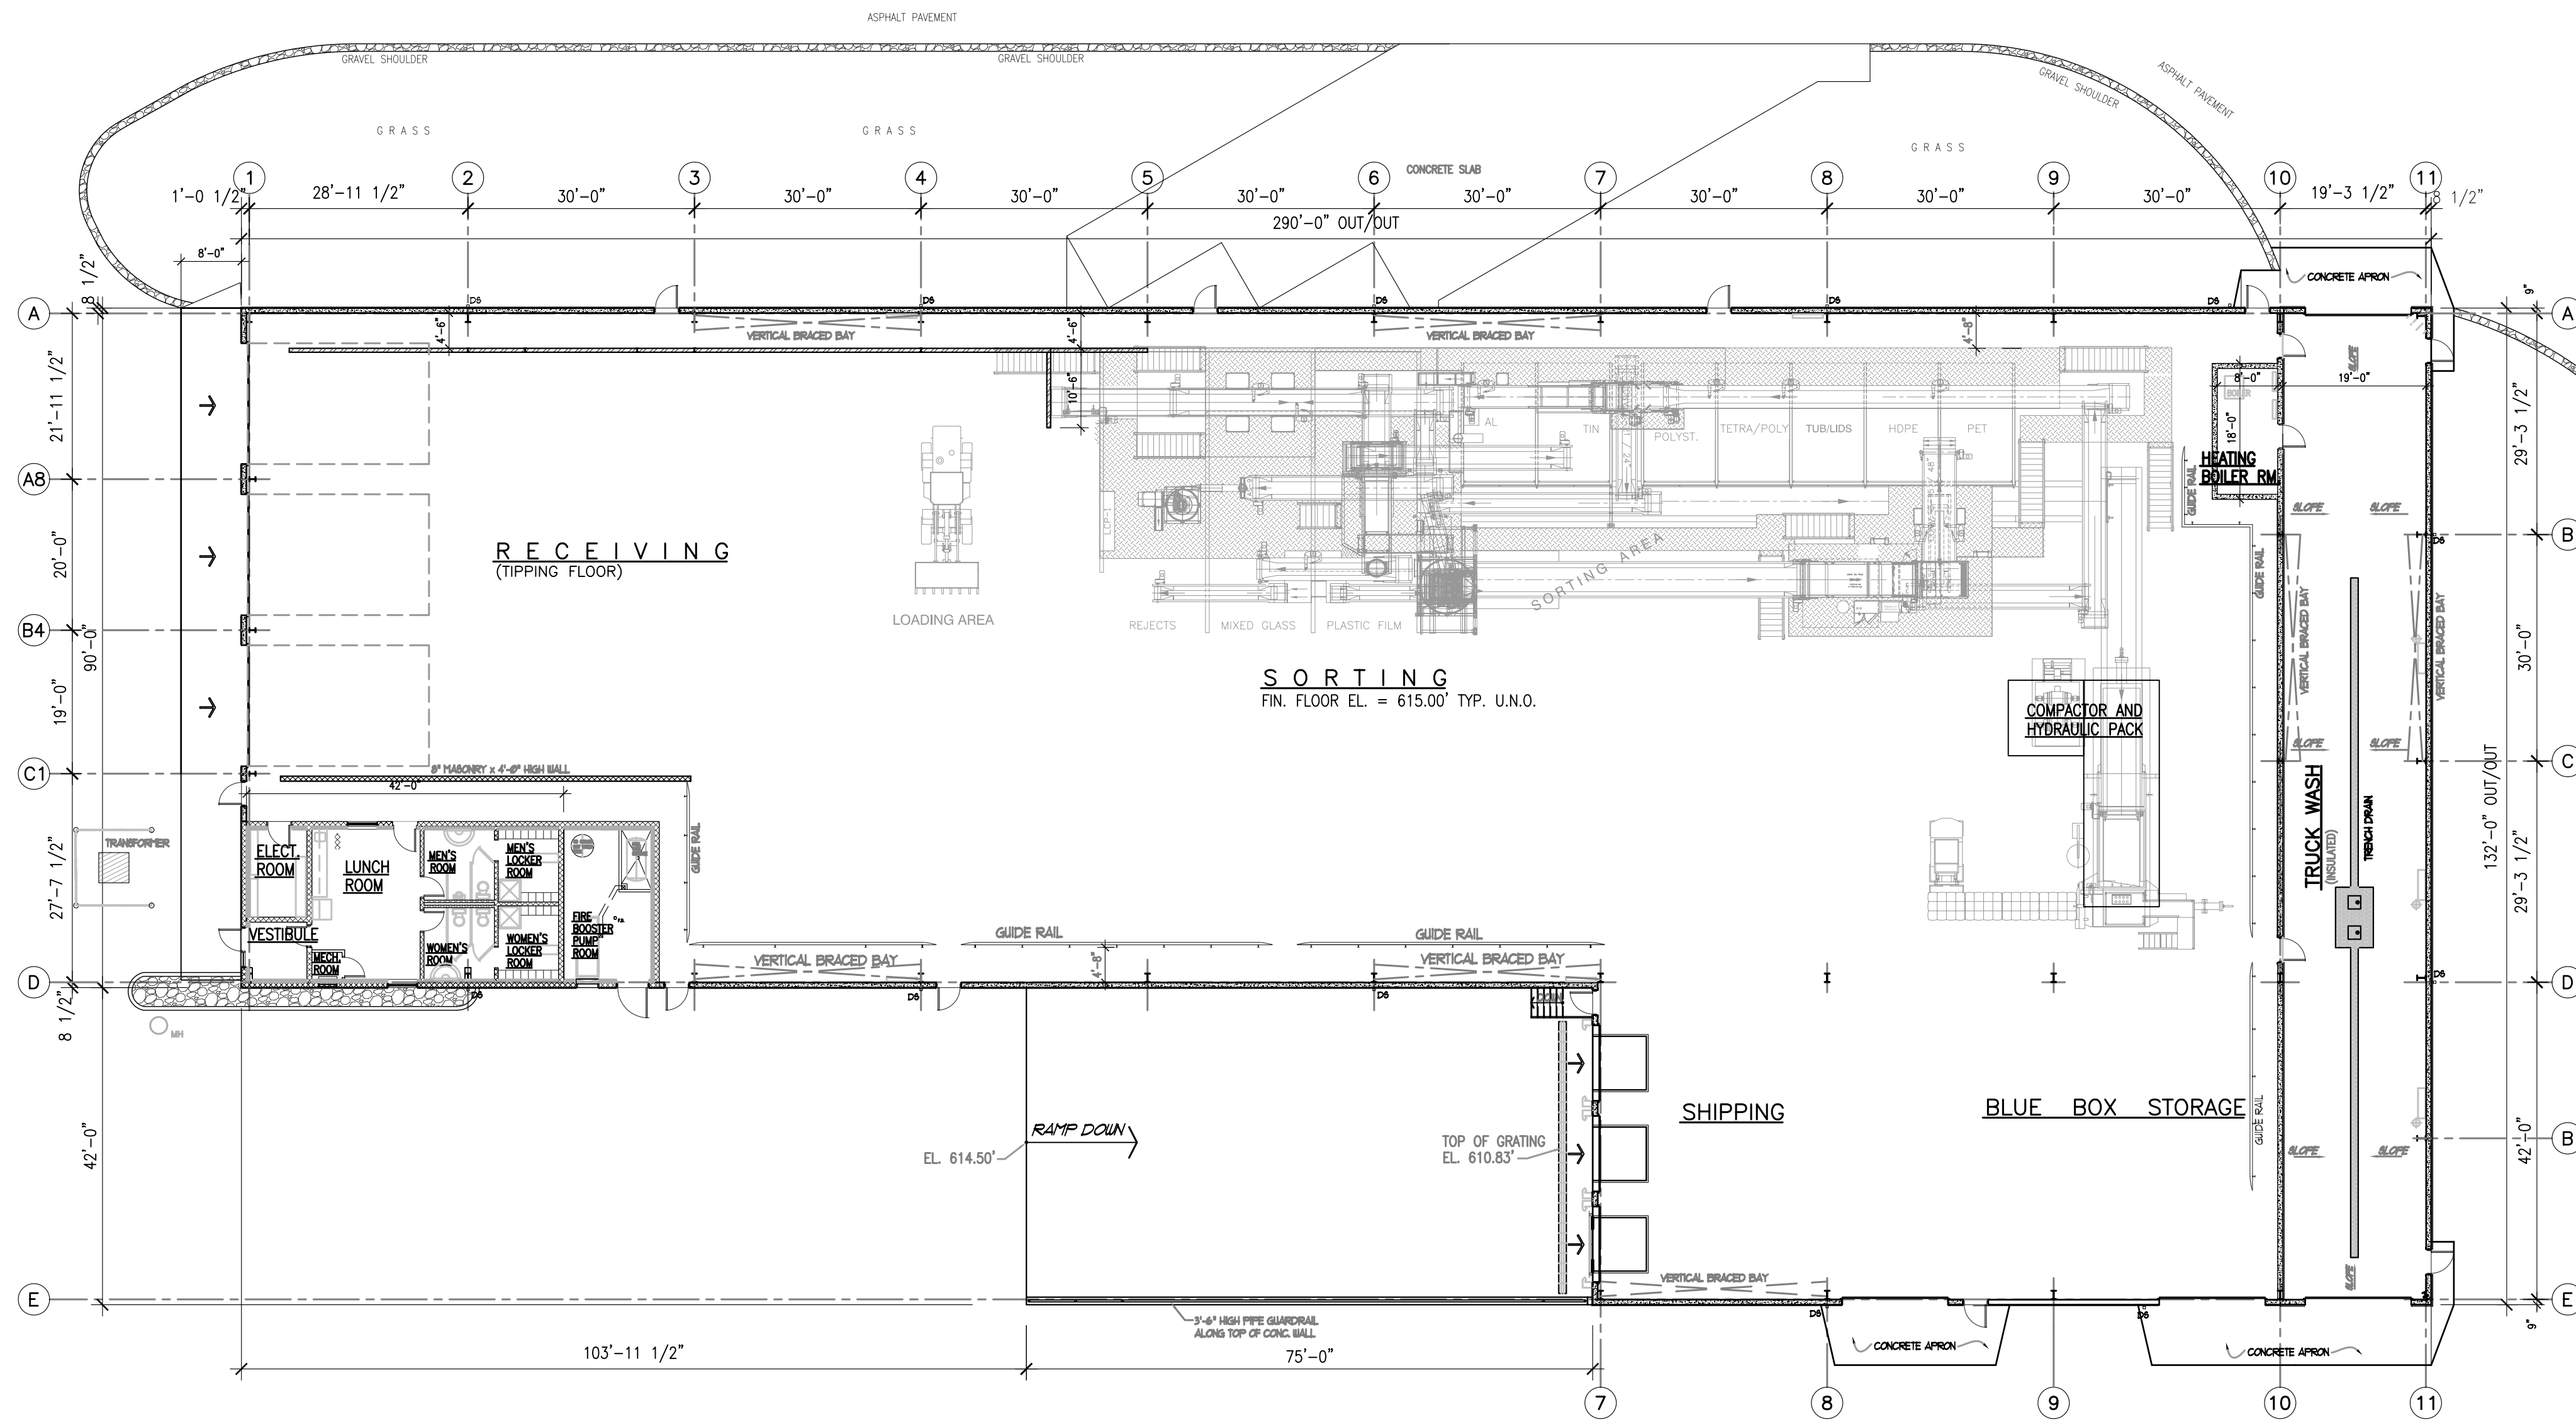

FLOOR PLAN OF FIBRE RECYCLING BUILDING
SCALE: 1/16" = 1'-0"


2ND FLOOR PLAN
SCALE: 1/16" = 1'-0"

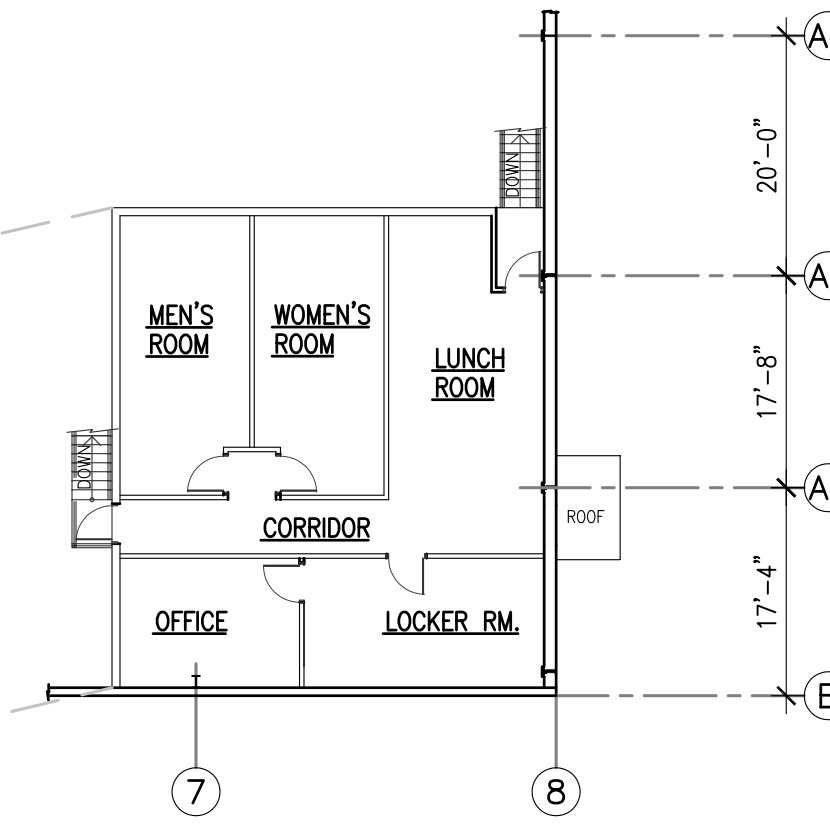


FLOOR PLAN OF CONTAINER RECYCLING BUILDING
SCALE: 1/16" = 1'-0"

NO.	ISSUED FOR	DATE
3	FINAL	20 AUG '08
2	UPDATED	10 JUL '08
1	APPROVAL	02 JUL '08


PROJECT: BUILDING FLOOR PLANS OF SOLID WASTE FACILITIES 3560 NORTH SERVICE ROAD WINDSOR, ONTARIO	
SHEET TITLE: FLOOR PLANS OF FIBRE RECYCLING and CONTAINER RECYCLING BUILDINGS	
OWNER: ESSEX-WINDSOR SOLID WASTE AUTHORITY 360 FAIRVIEW AVE. WEST ESSEX, ONTARIO N8M 1Y6 (519) 776-6441, 1-800-563-3377, FAX: (519) 776-6370	FILE NO: 06-2069B DWG. NO: BP-1

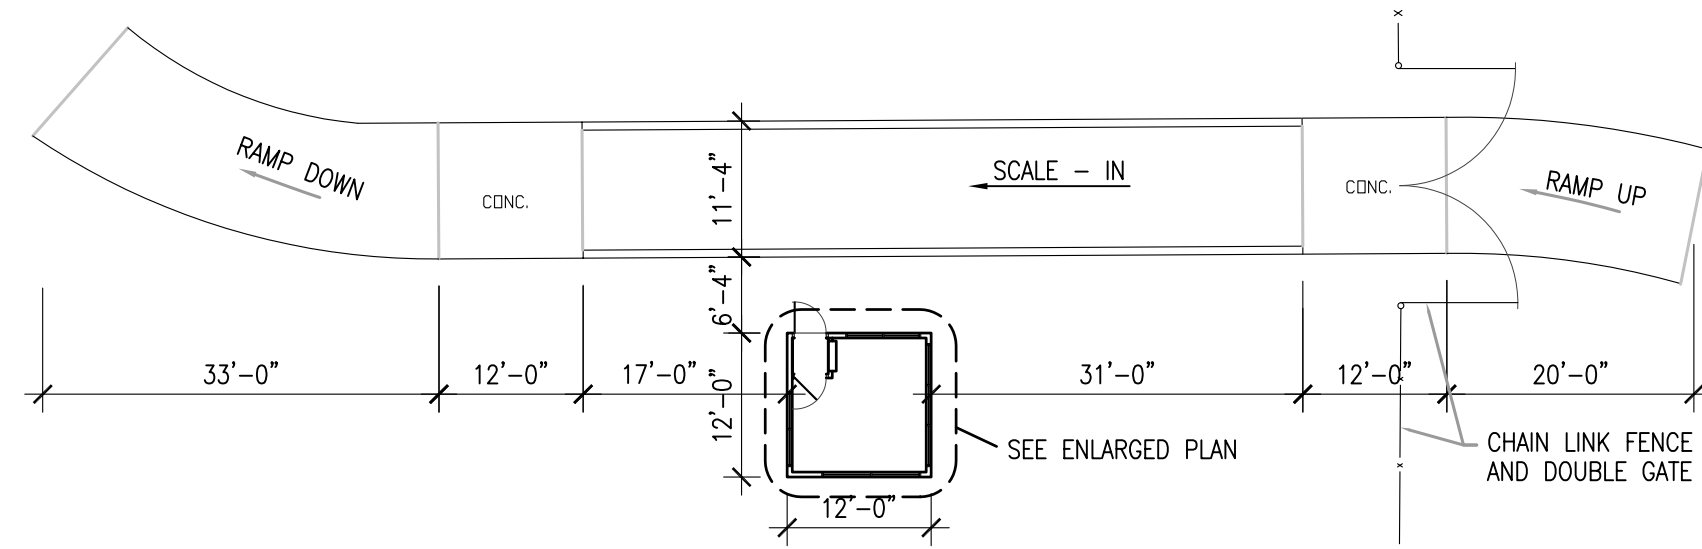

FLOOR PLAN OF AUTO-ATTENDED SCALE HOUSE
SCALE: 1/16" = 1'-0"

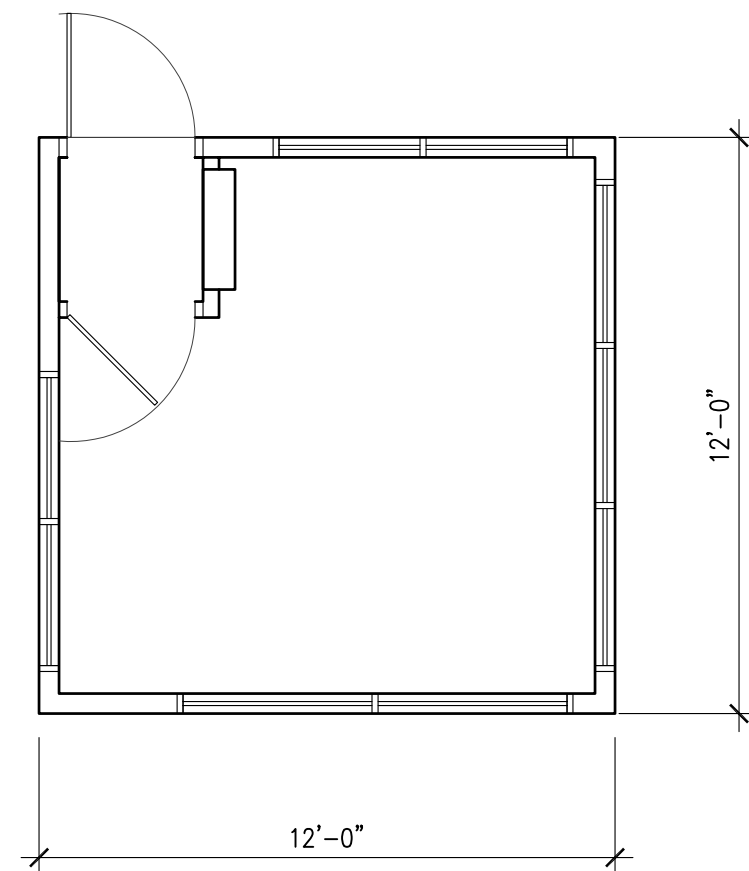


ENLARGED FLOOR PLAN OF AUTO-ATTENDED SCALE HOUSE
SCALE: 1/4" = 1'-0"

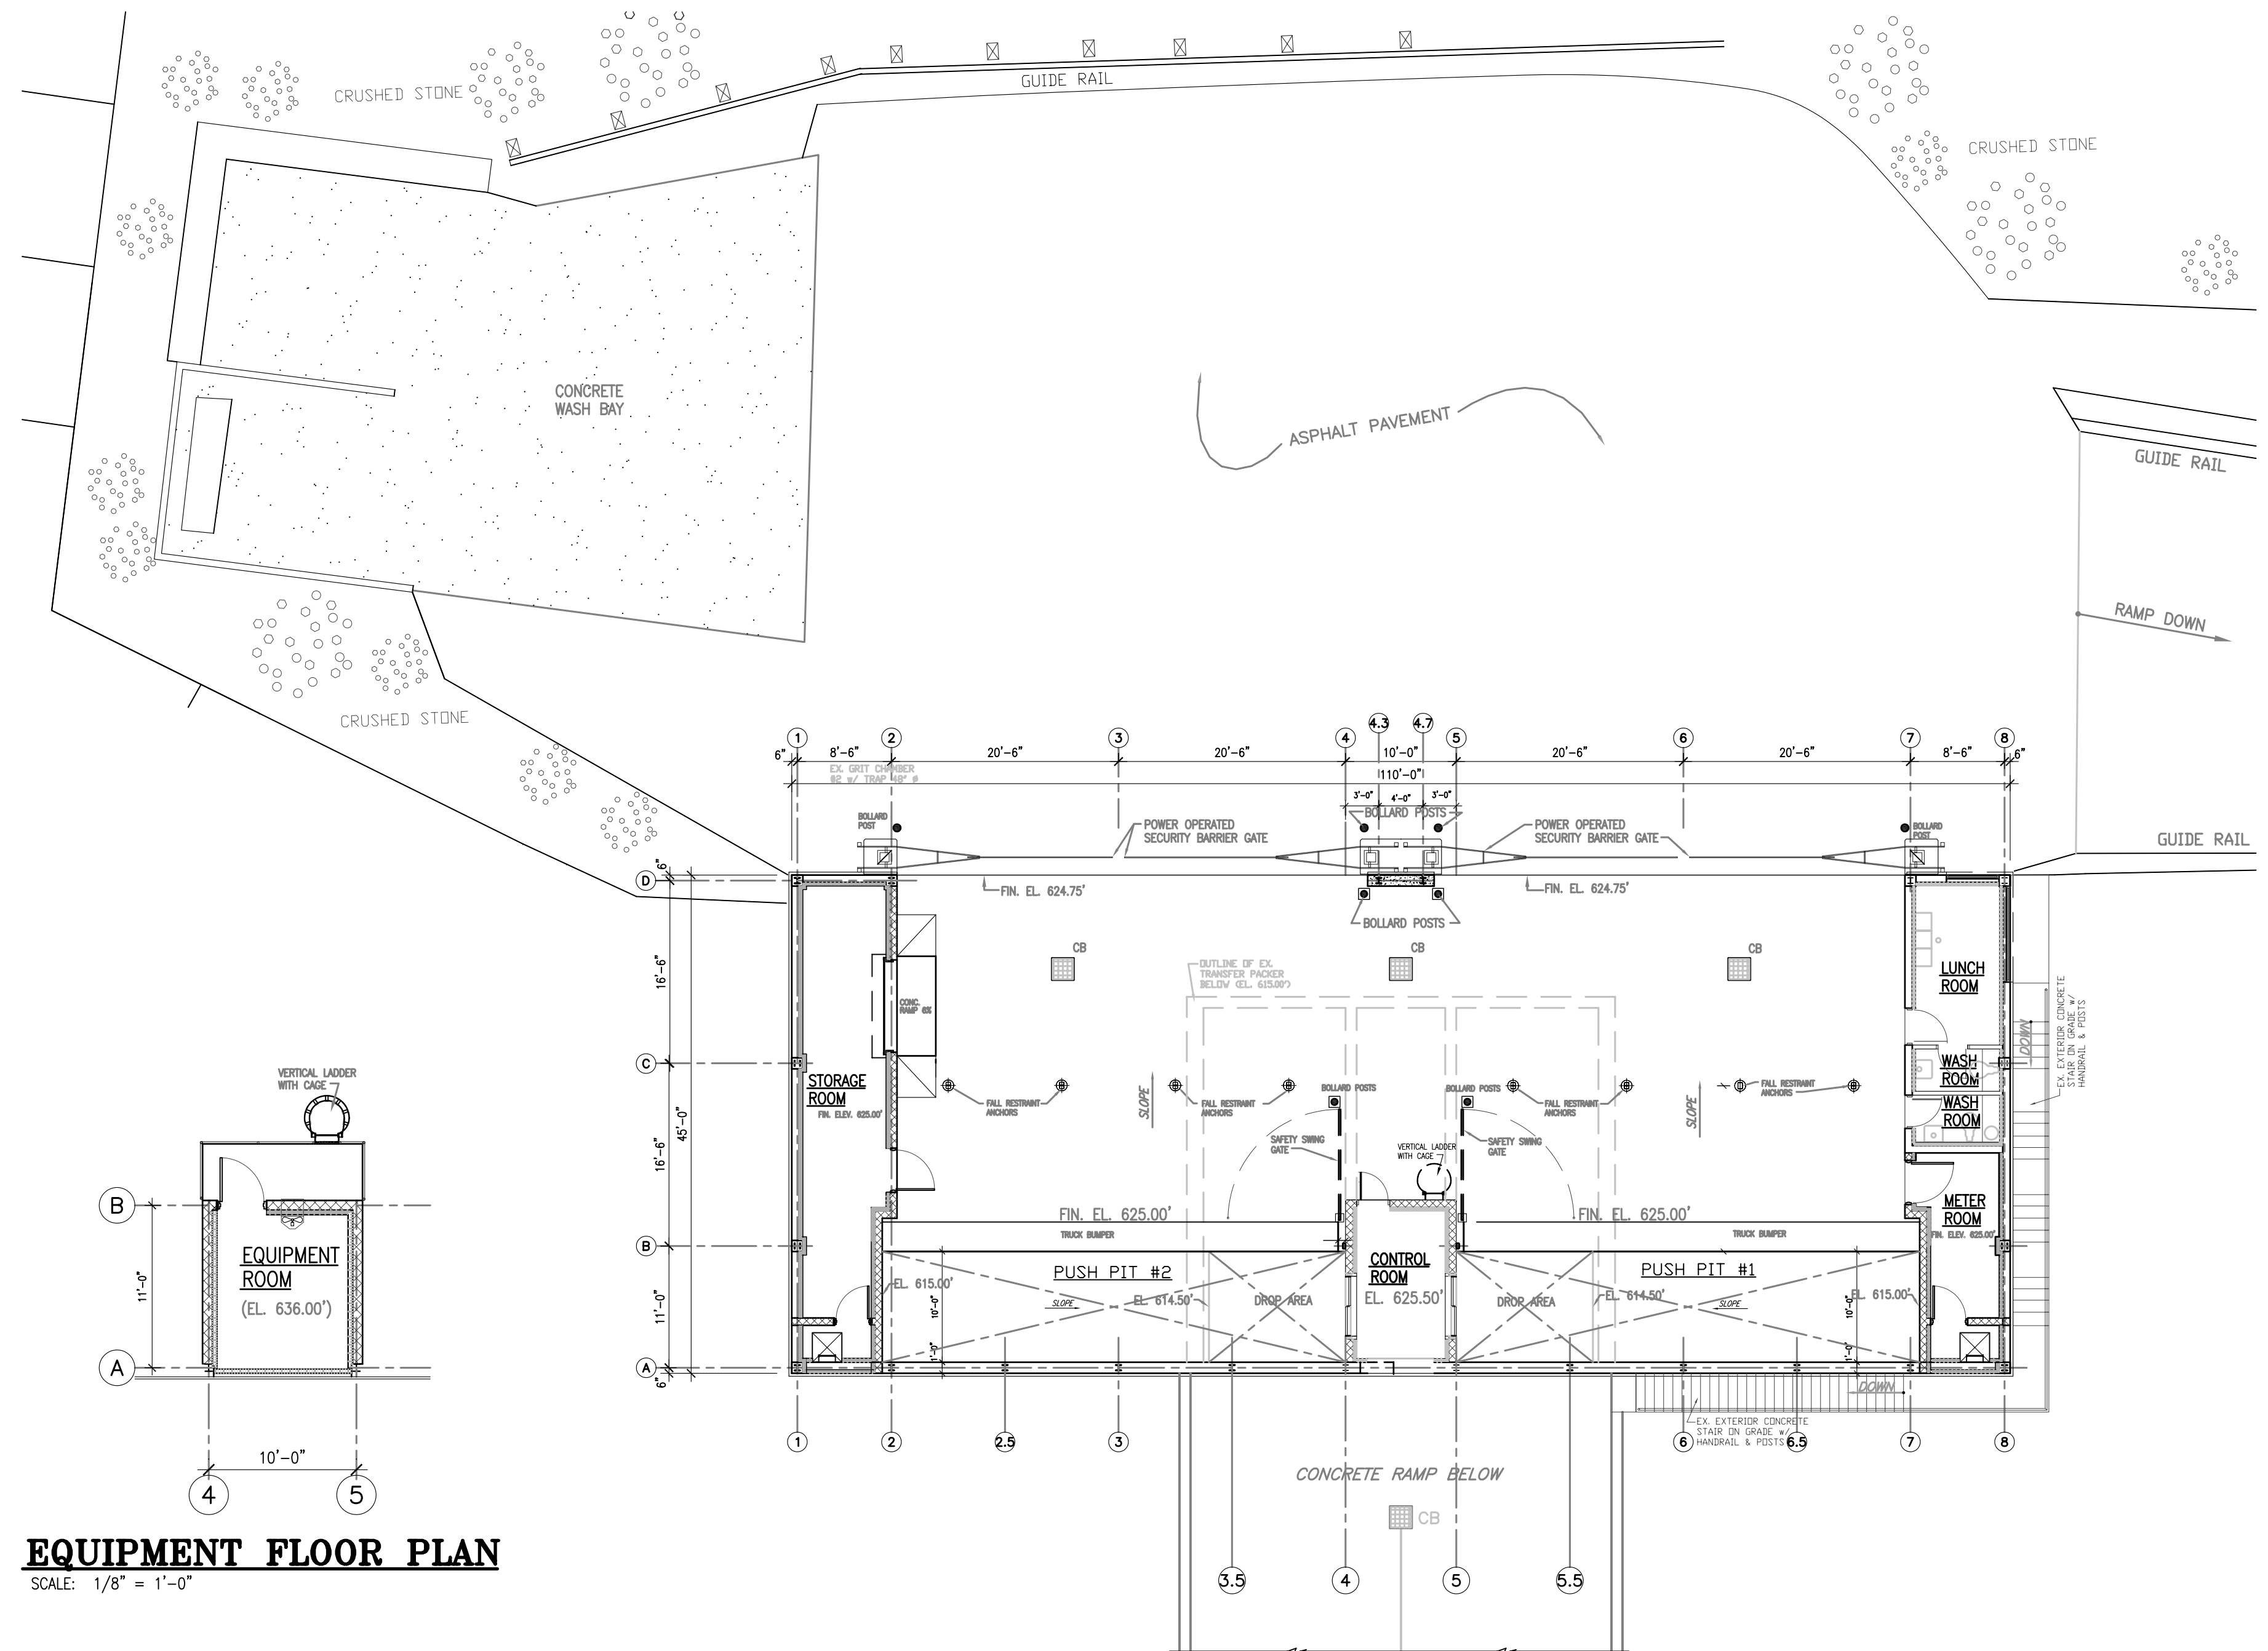


EQUIPMENT FLOOR PLAN
SCALE: 1/8" = 1'-0"

FLOOR PLAN OF TRANSFER STATION NO. 1
SCALE: 3/32" = 1'-0"

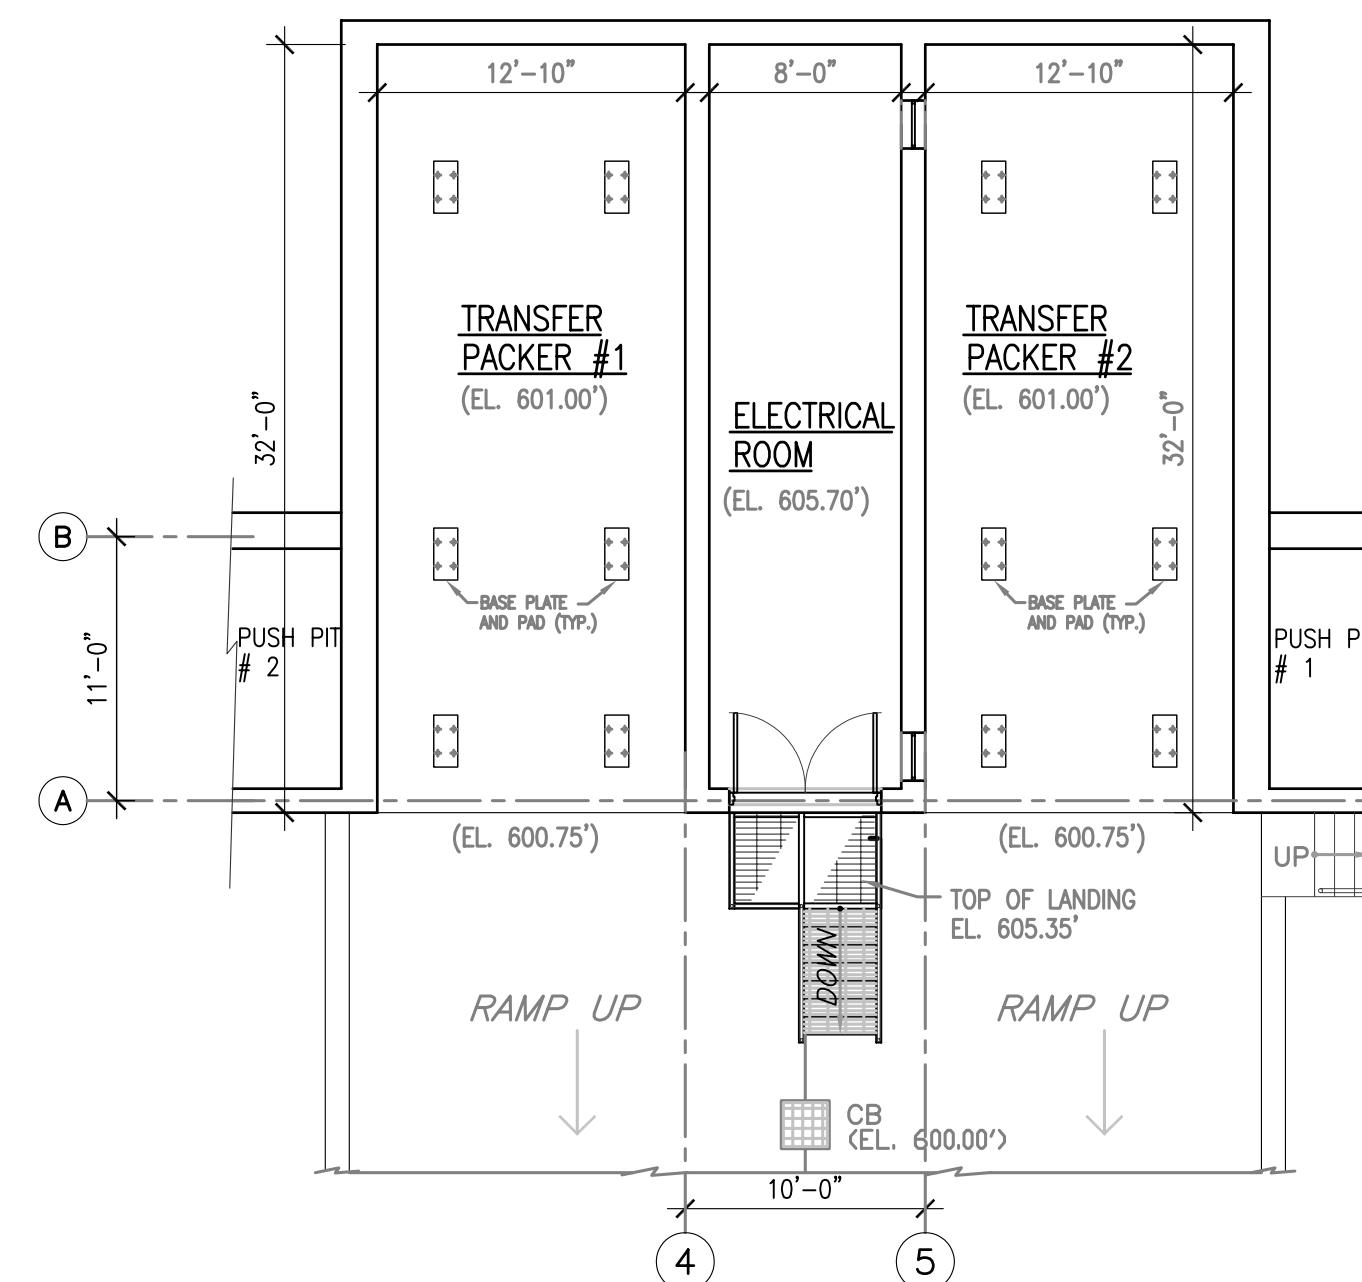


ELECTRICAL ROOM and TRANSFER PACKERS FLOOR PLAN
SCALE: 1/8" = 1'-0"

PROJECT: BUILDING FLOOR PLANS OF SOLID WASTE FACILITIES 3560 NORTH SERVICE ROAD WINDSOR, ONTARIO		
SHEET TITLE: FLOOR PLANS OF TRANSFER STATION No. 1 BUILDING and AUTO-ATTENDED SCALE HOUSE		
OWNER: ESSEX-WINDSOR SOLID WASTE AUTHORITY 360 FAIRVIEW AVE. WEST ESSEX, ONTARIO N8M 1Y6 (519) 776-6441, 1-800-563-3377, FAX: (519) 776-6370	FILE NO: 06-2069B DWG. NO: BP-2	
NO.	ISSUED FOR	DATE
3	FINAL	20 AUG '08
2	UPDATED	10 JUL '08
1	APPROVAL	02 JUL '08

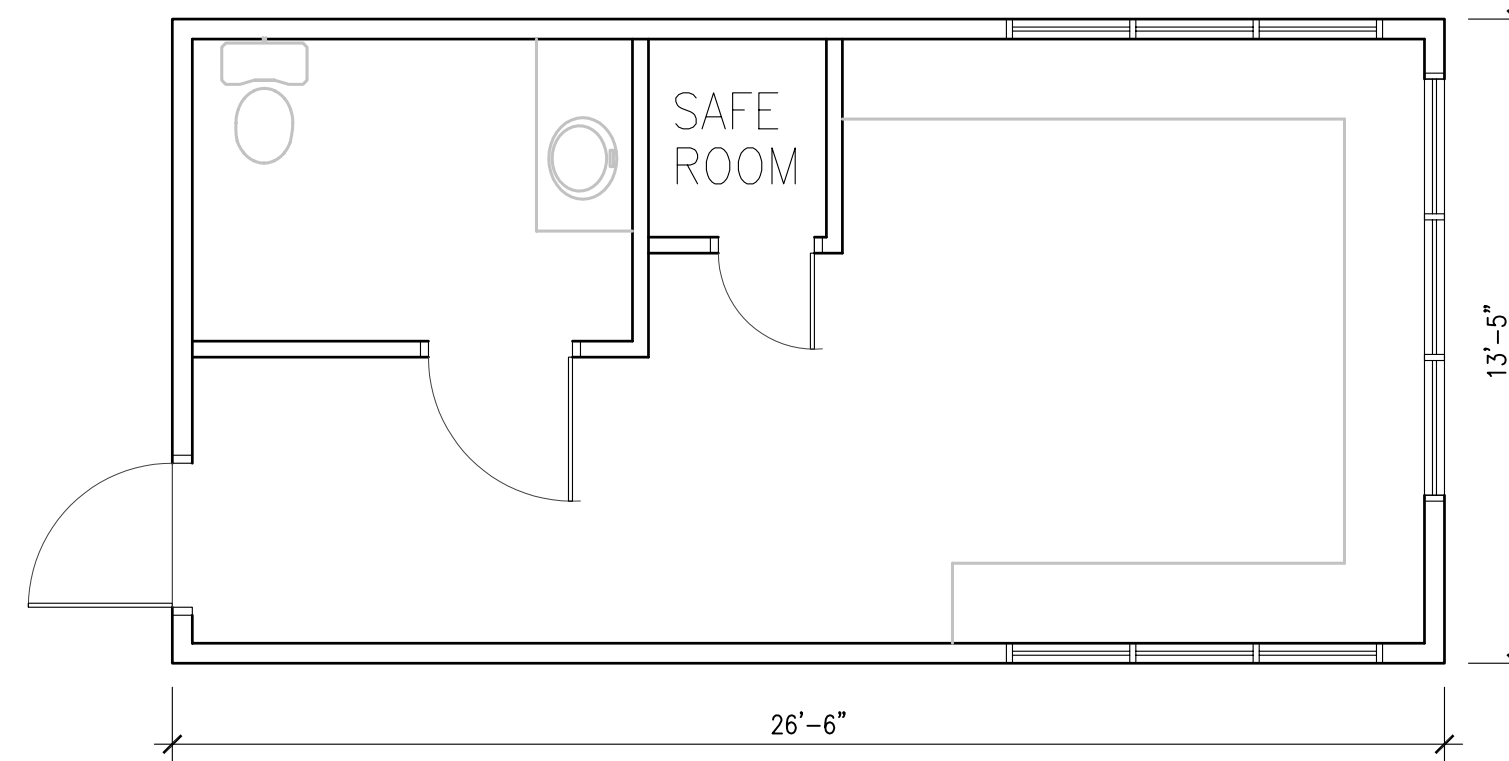


**ENLARGED FLOOR PLAN OF
ATTENDED SCALE HOUSE**

SCALE: 1/4" = 1'-0"

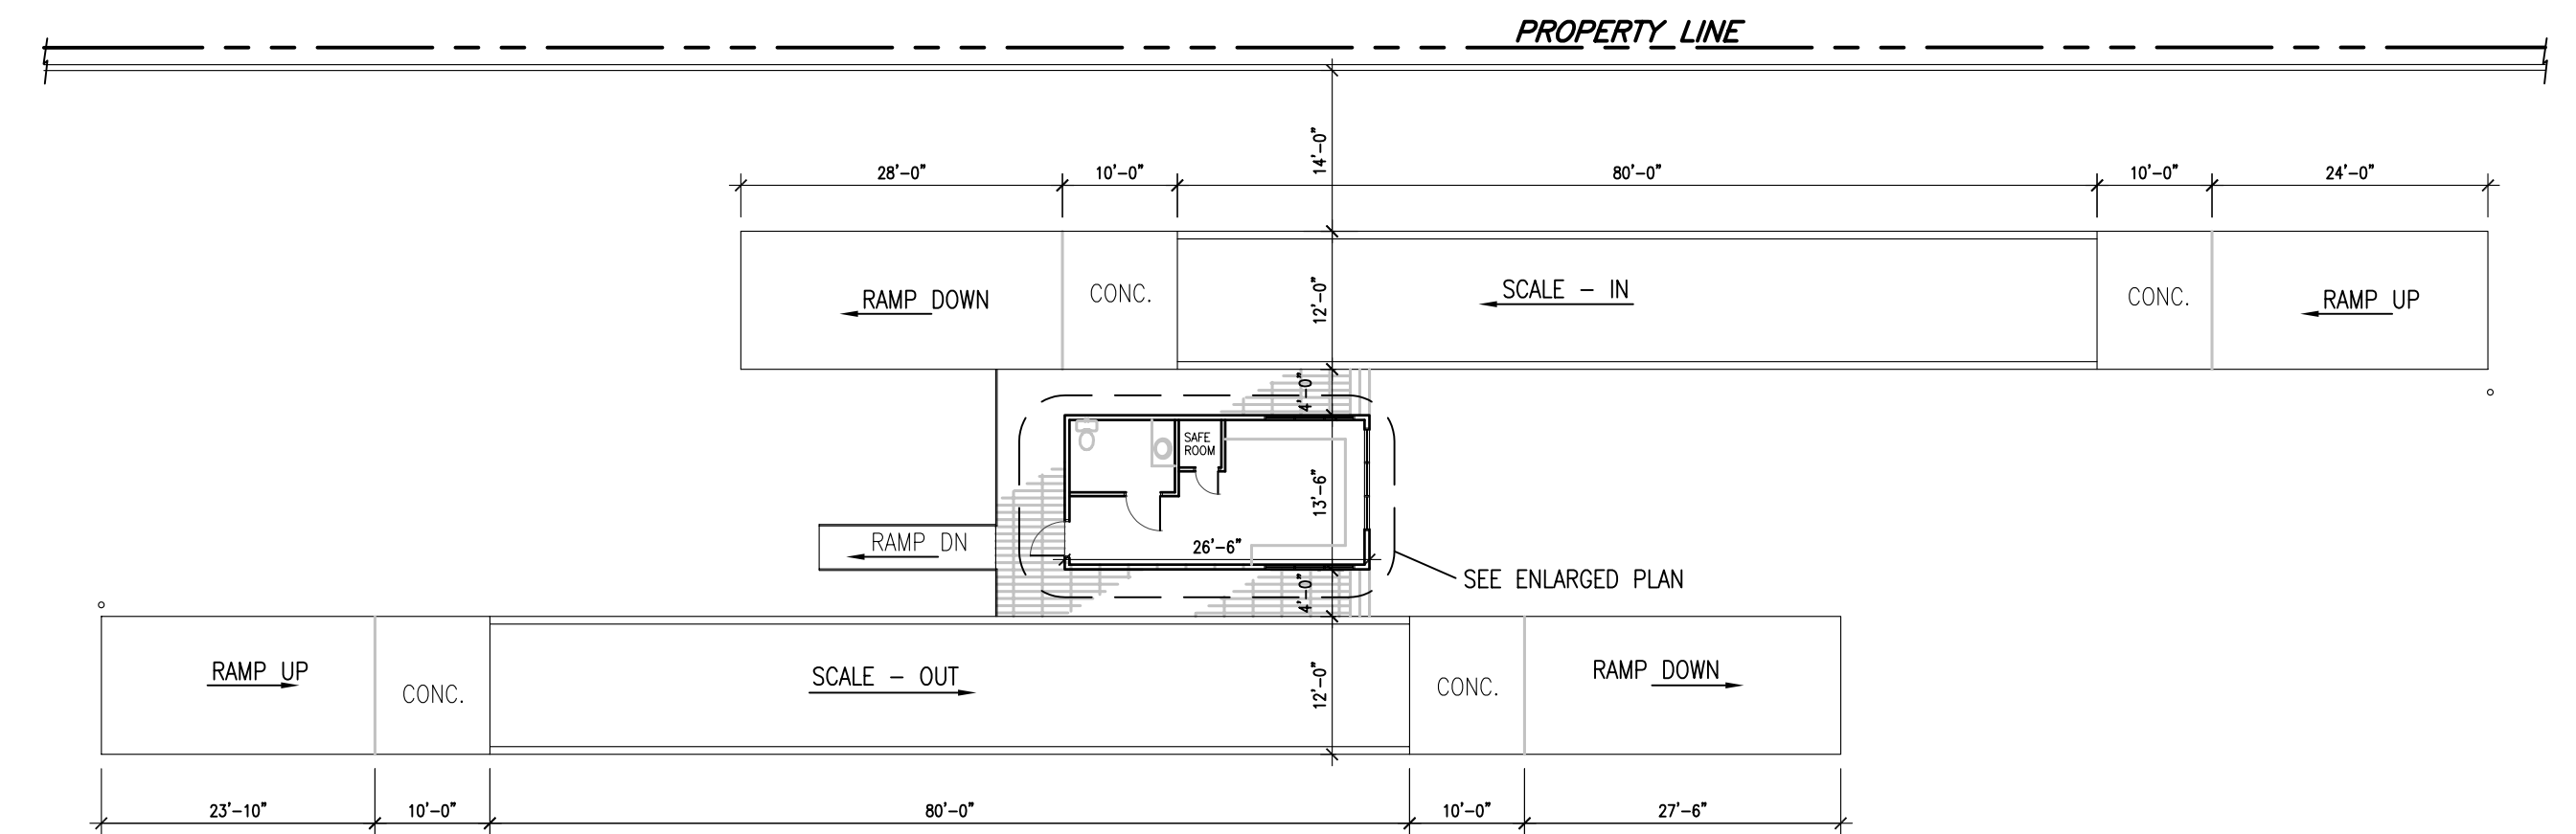

**FLOOR PLAN OF ATTENDED
SCALE HOUSE**


SCALE: 1/16" = 1'-0"

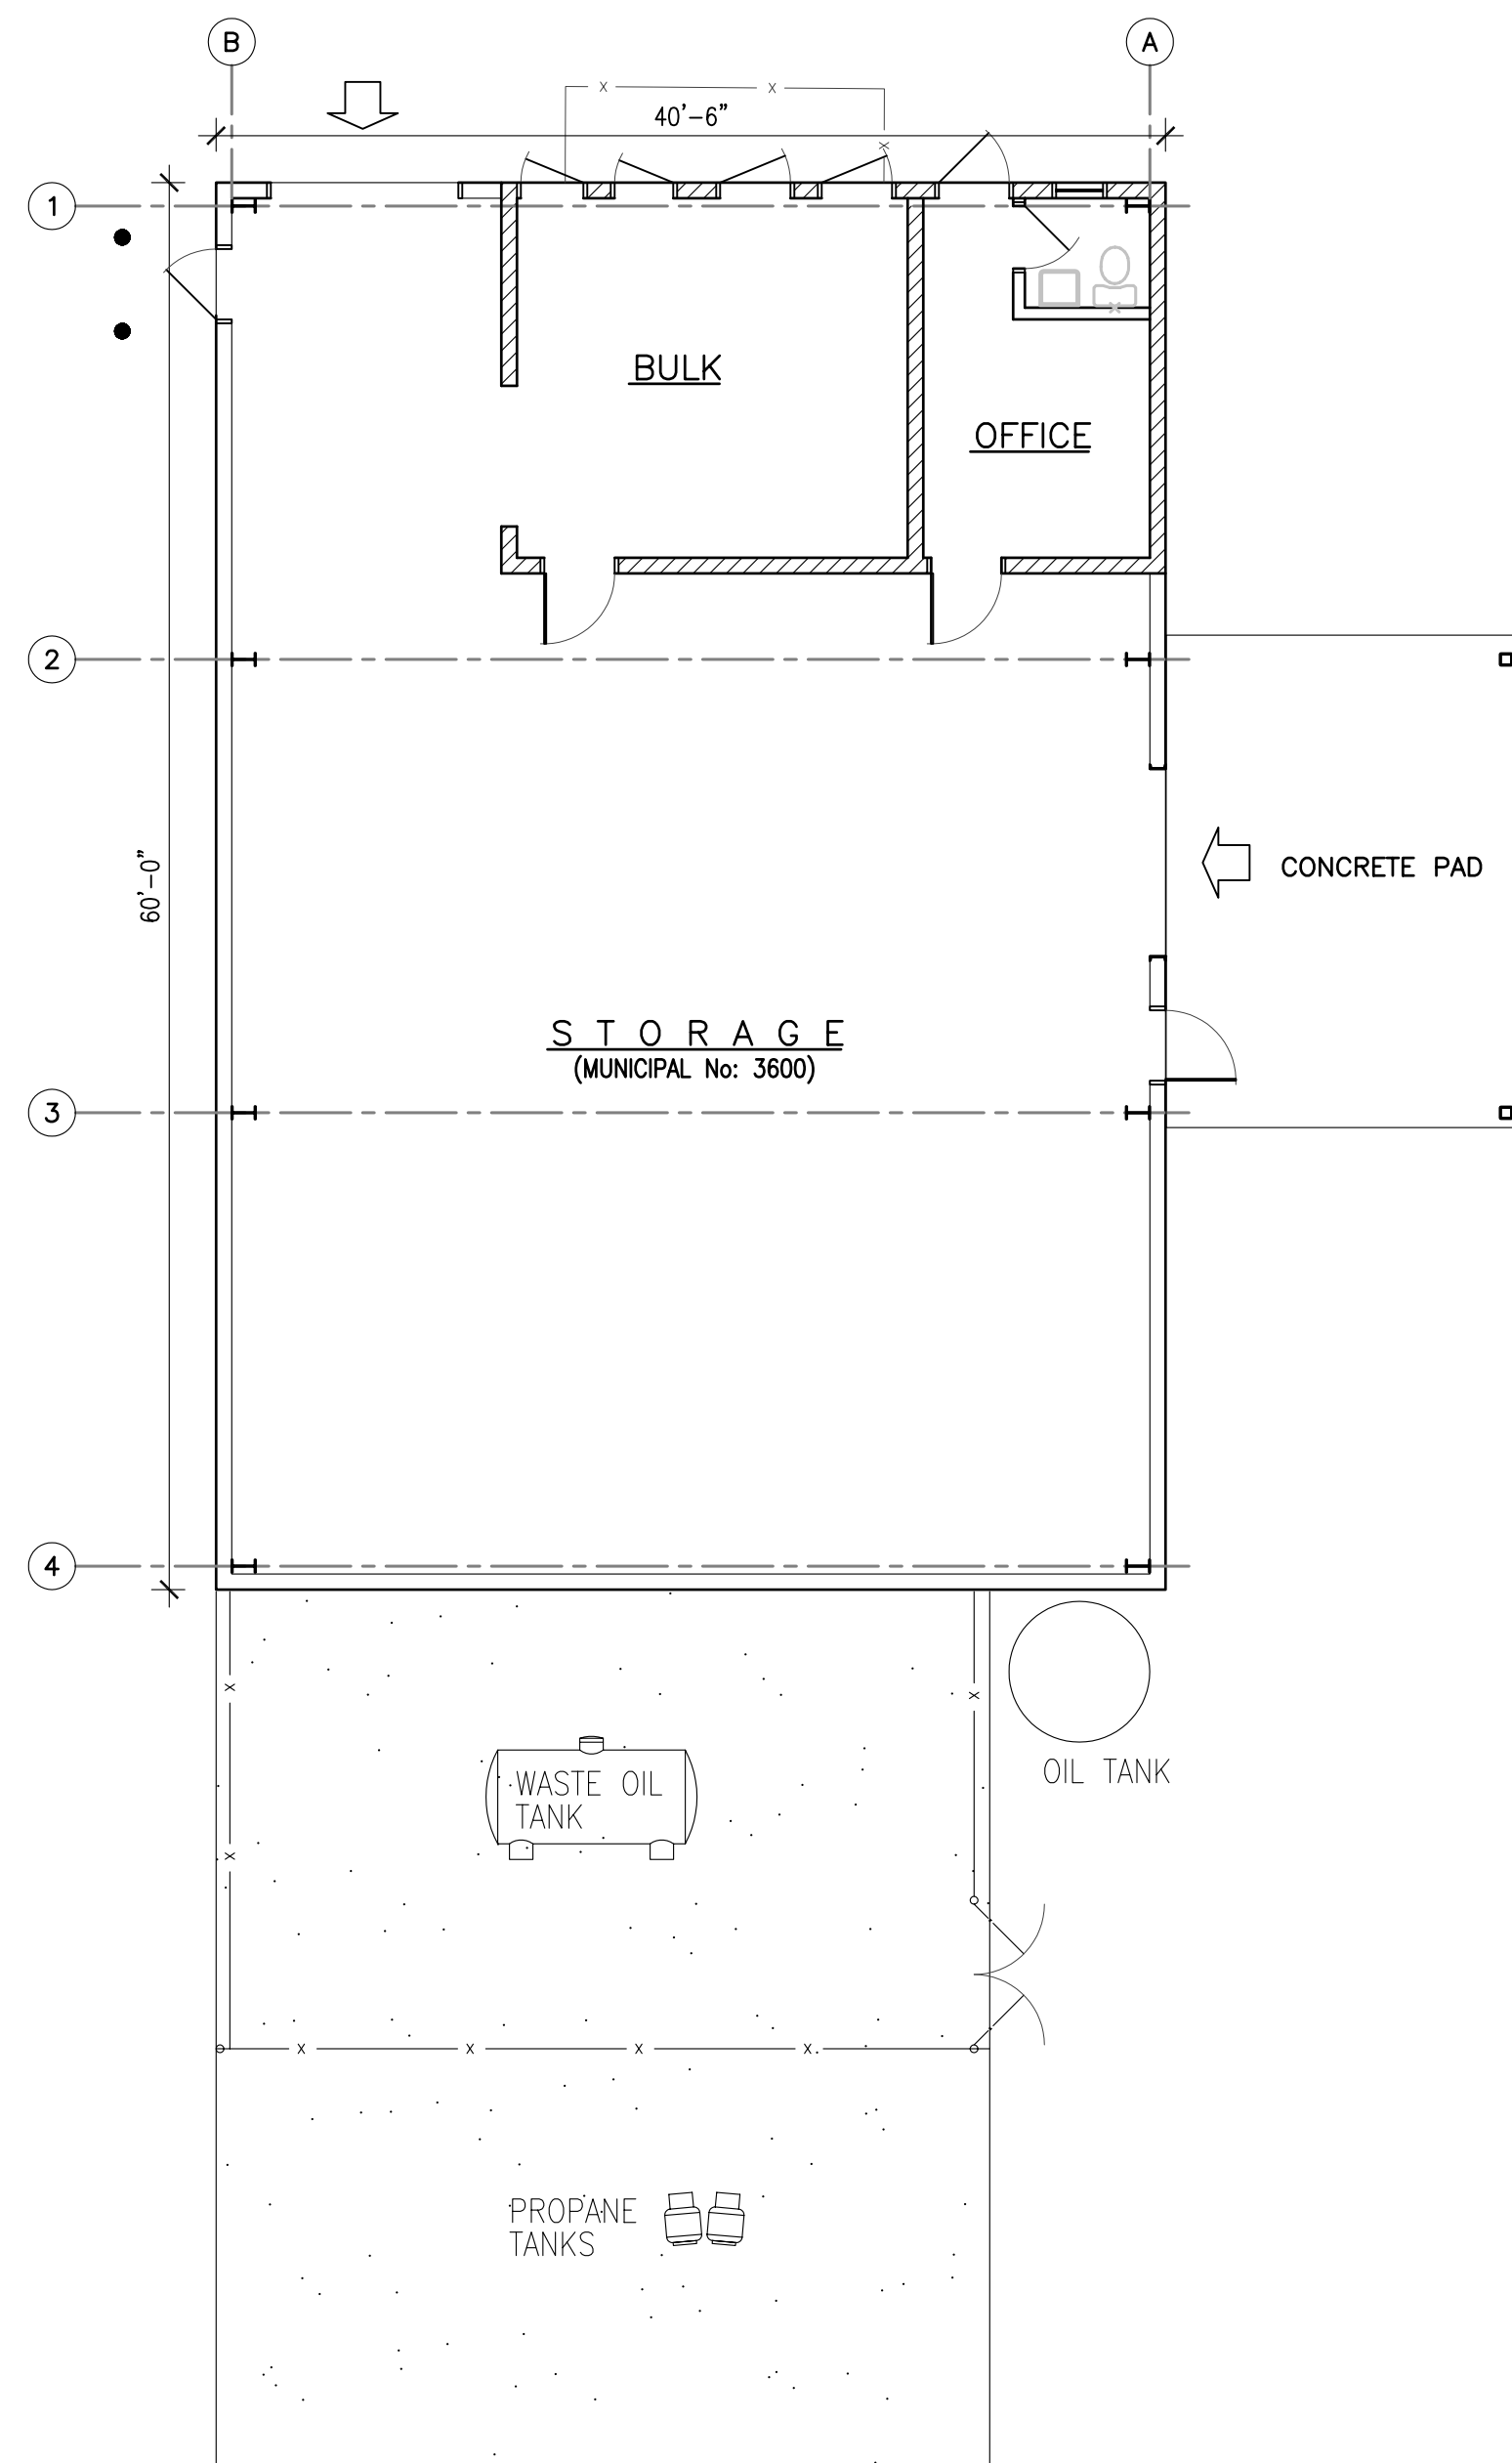

**FLOOR PLAN OF HOUSEHOLD
CHEMICAL COLLECTION BUILDING**


SCALE: 1/8" = 1'-0"

(MUNICIPAL No. 3600)

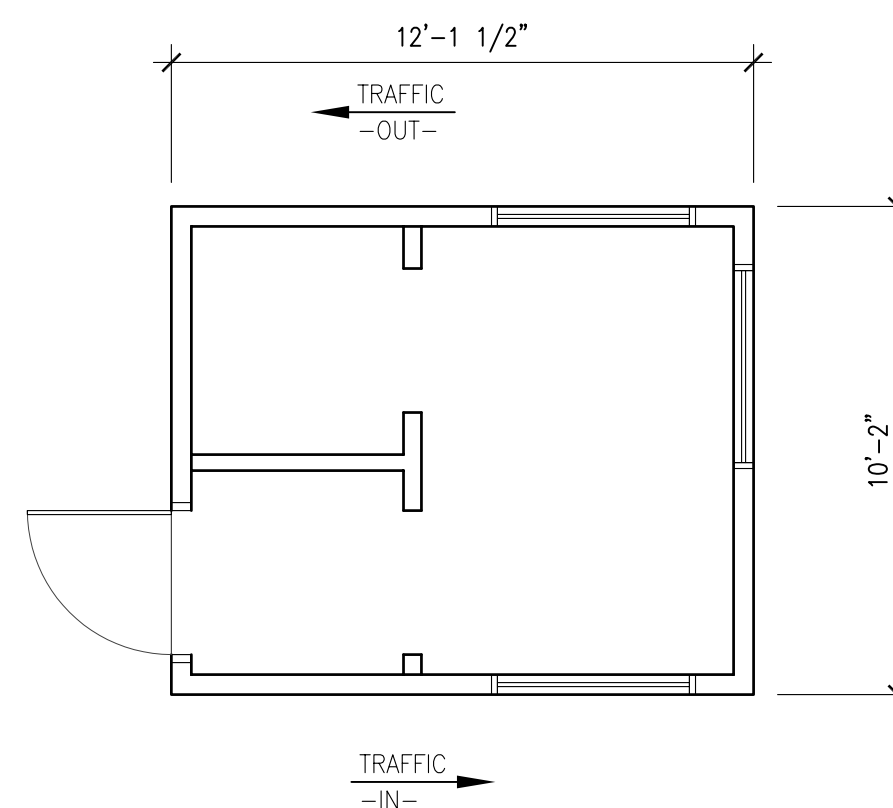

FLOOR PLAN OF KIOSK

SCALE: 1/4" = 1'-0"

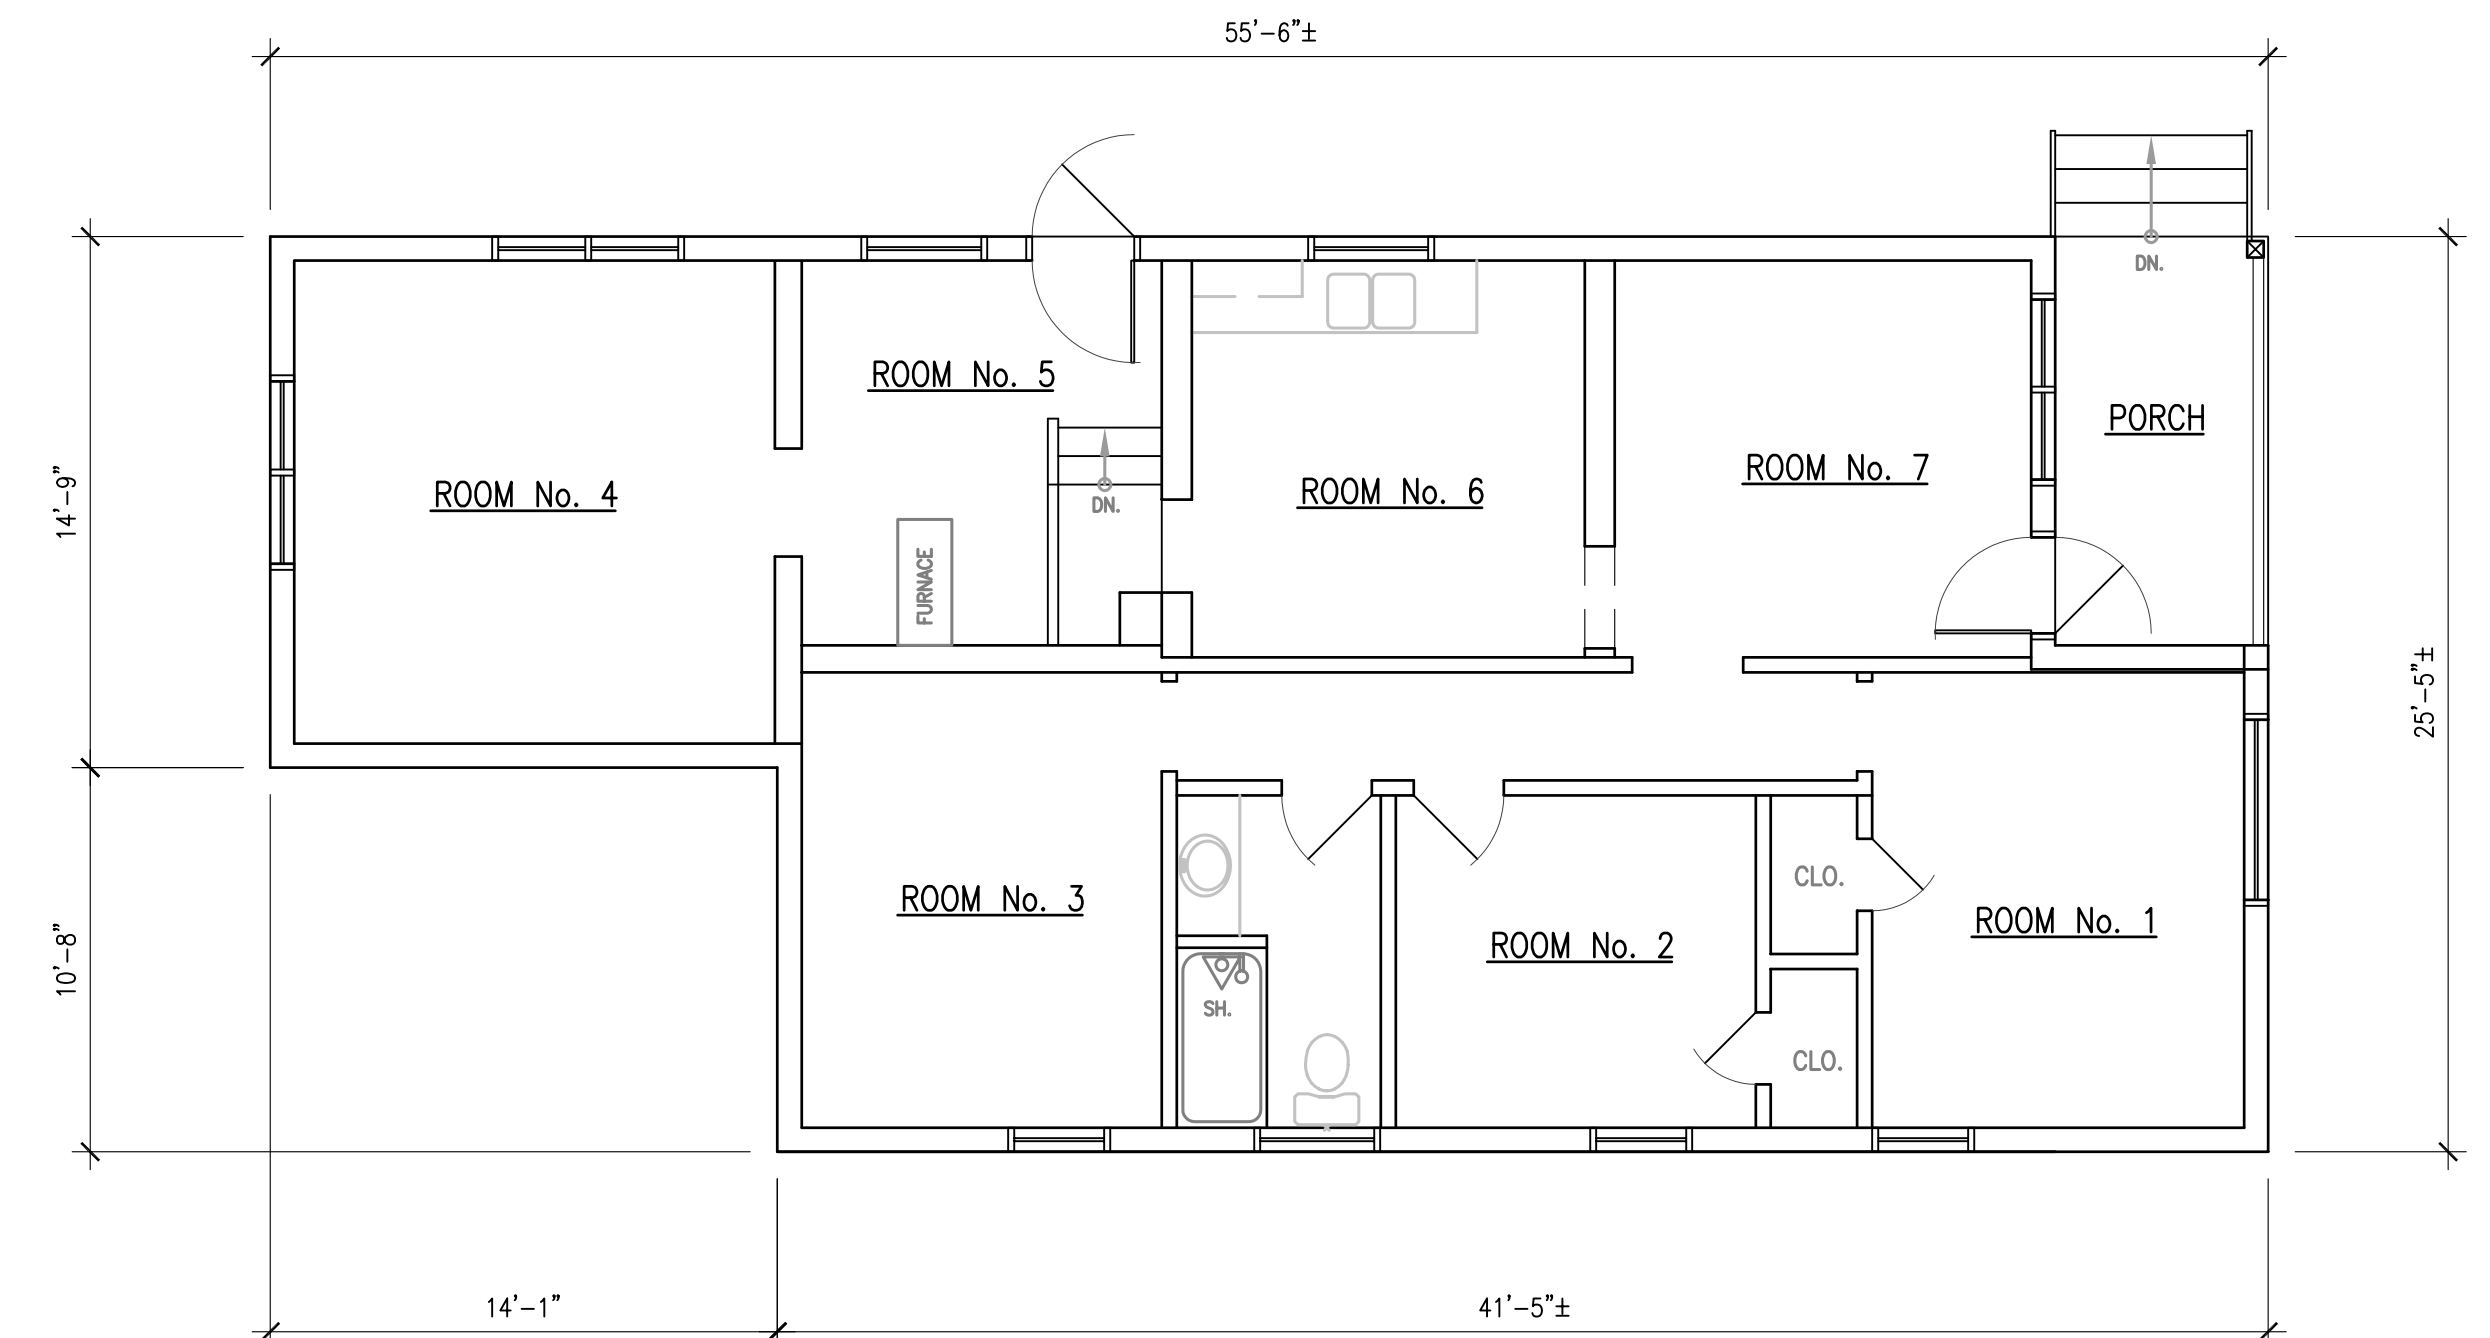

**FLOOR PLAN OF YARD WASTE
HOUSE - MUNICIPAL No. 3820**

SCALE: 3/16" = 1'-0"

NO.	ISSUED FOR	DATE
3	FINAL	20 AUG '08
2	UPDATED	10 JUL '08
1	APPROVAL	02 JUL '08

PROJECT: BUILDING FLOOR PLANS OF SOLID WASTE FACILITIES	
3560 NORTH SERVICE ROAD WINDSOR, ONTARIO	
SHEET TITLE: FLOOR PLANS OF ATTENDED SCALE HOUSE, HOUSEHOLD CHEMICAL COLLECTION BUILDING, KIOSK and YARD WASTE HOUSE	
OWNER: ESSEX-WINDSOR SOLID WASTE AUTHORITY 360 FAIRVIEW AVE. WEST ESSEX, ONTARIO N8M 1Y8 (519) 776-6441, 1-800-563-3377, FAX: (519) 776-6370	FILE NO: 06-2069B DWG. NO: BP-3