



NO.	ISSUED FOR	DATE
1		

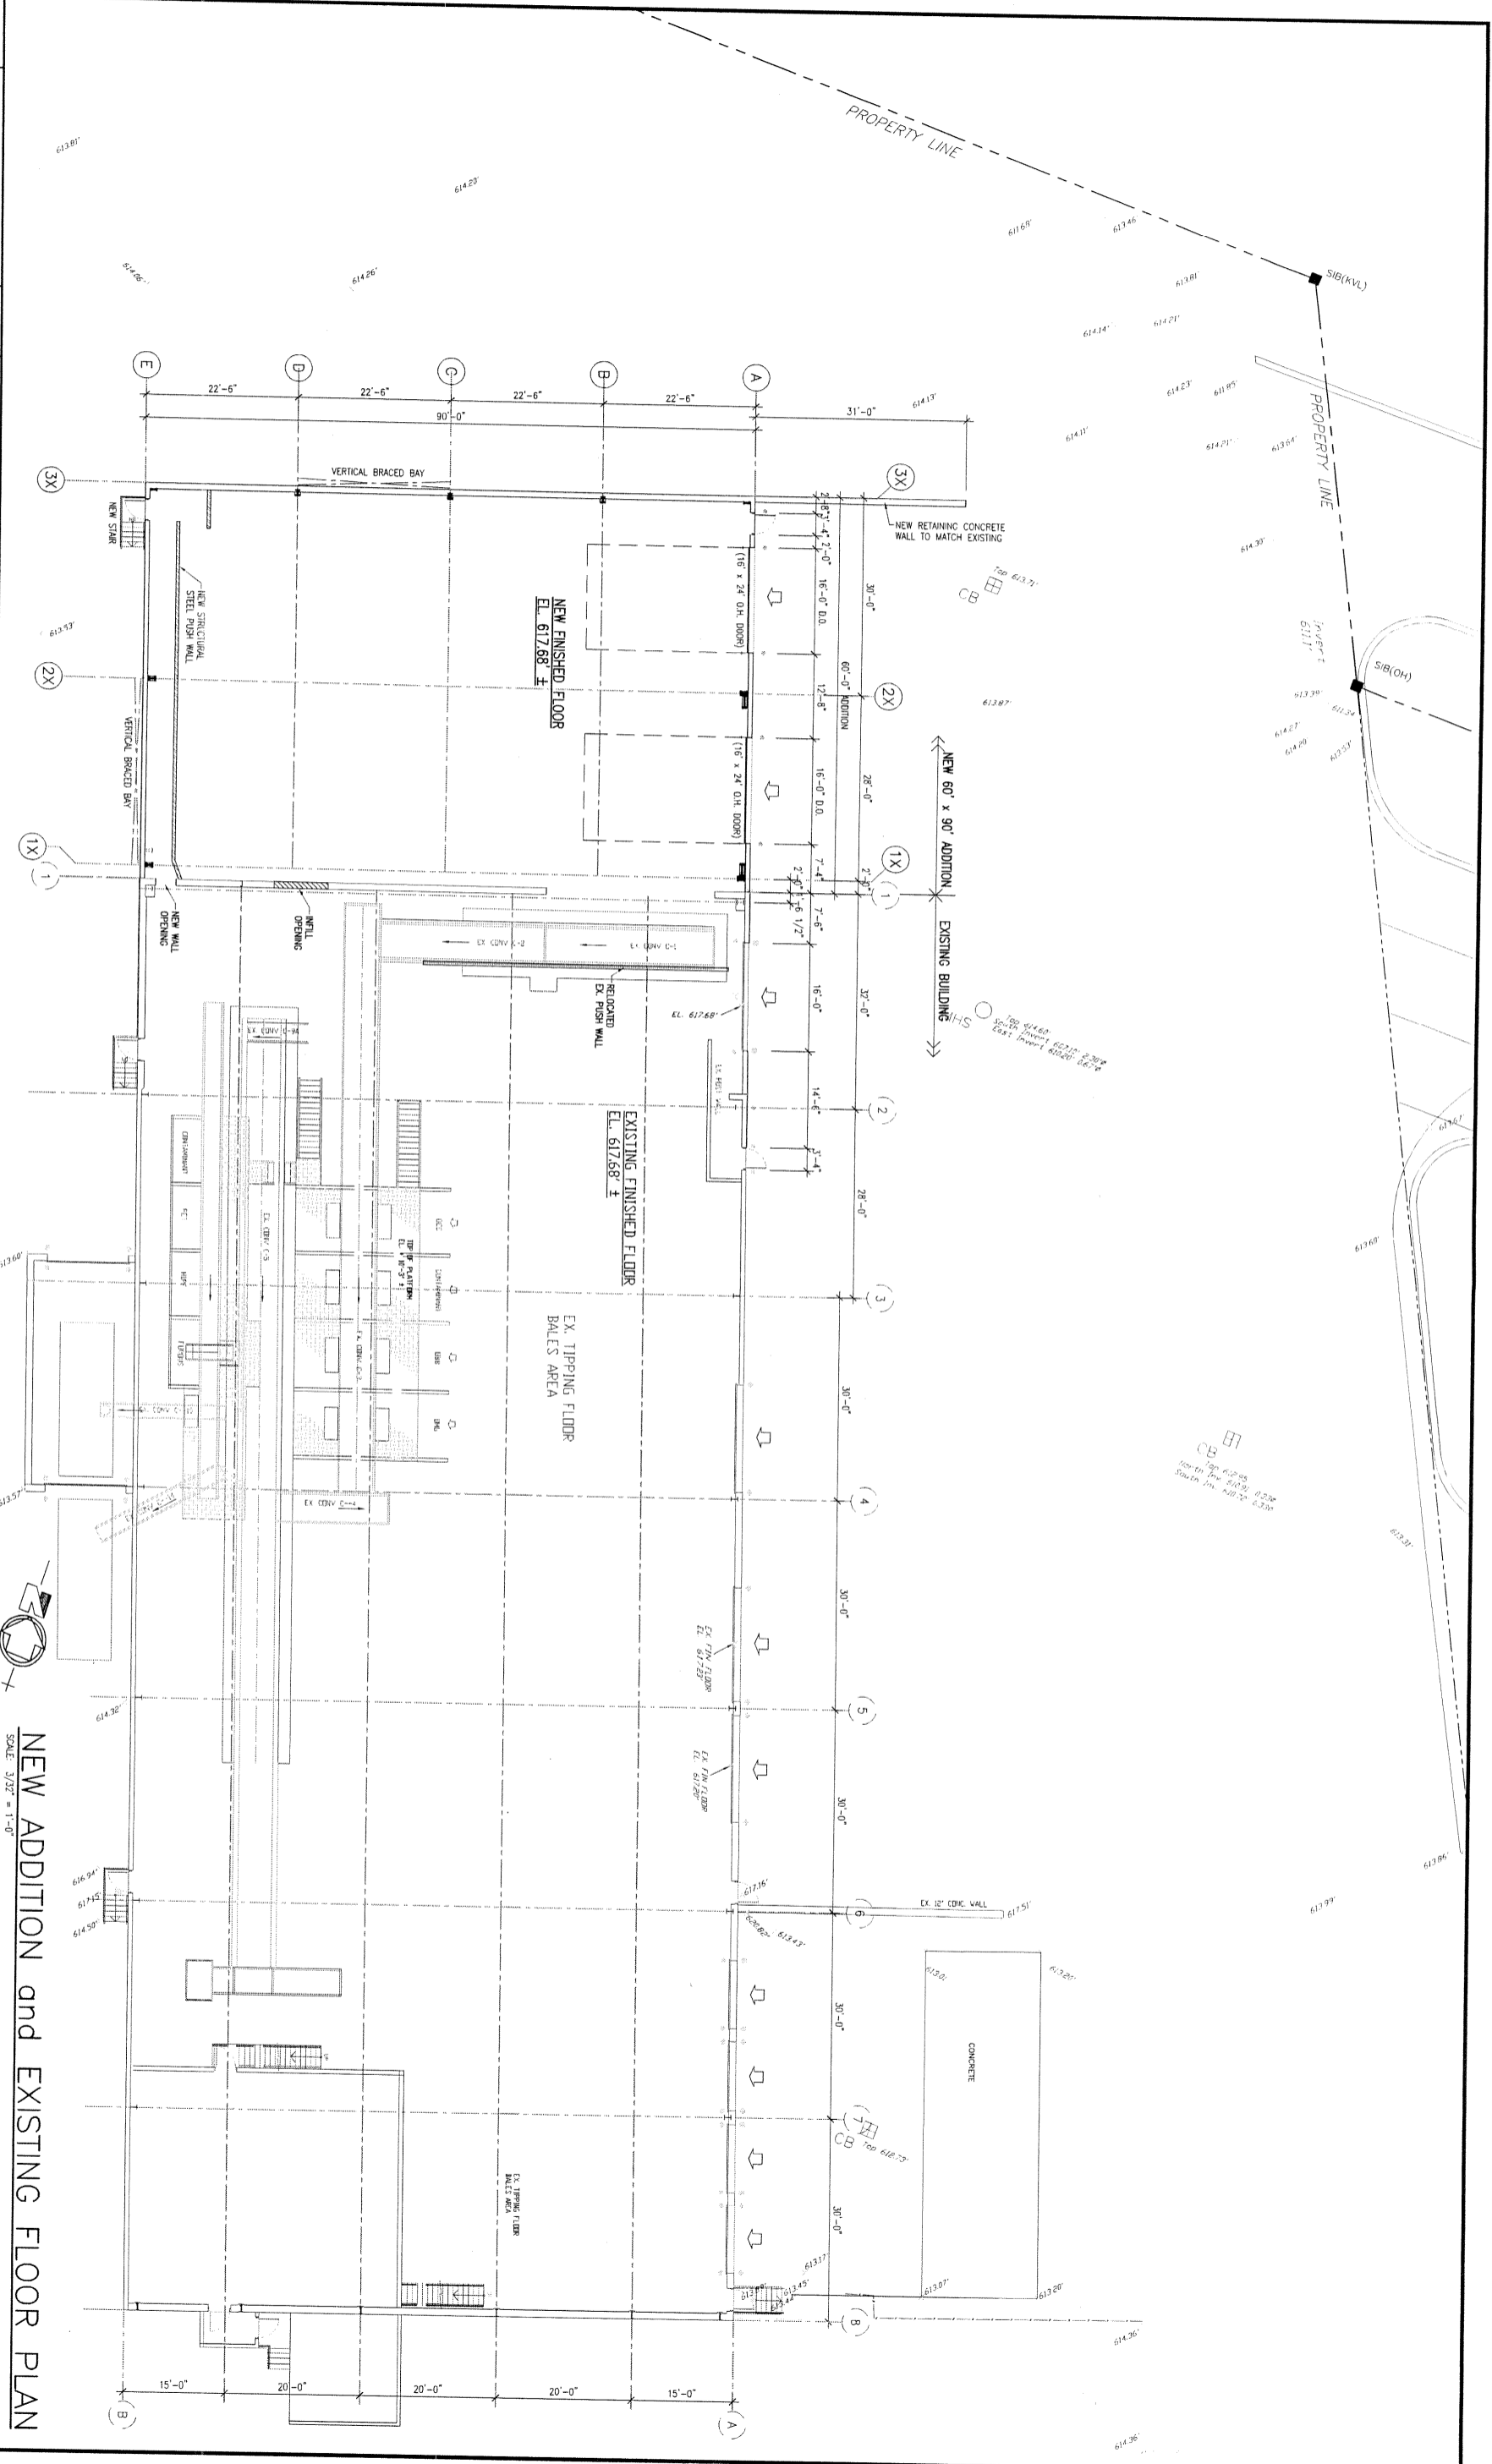

OWNER



ESSEX-WINDSOR SOLID WASTE AUTHORITY
 360 FARMER AVE. WEST
 (519) 776-6441, 1-800-565-3377, FAX: (519) 776-6370

ESSEX ONTARIO N9B 1R6

PROJECT

DESIGN-BUILD CONTRACT FOR AN ADDITION TO THE
ESSEX-WINDSOR RECYCLING CENTRE
 3560 NORTH SERVICE ROAD EAST
 WINDSOR, ONTARIO

SHEET TITLE

NEW ADDITION and EXISTING FLOOR PLAN

SCALE: 3/32" = 1'-0"

DESIGNED	CHECKED	DATE

CONTRACT NO.	SHEET NO.
	2